



# RW36 ROOF WALKWAYS

## SPECIFICATIONS


- Planks are anti-skid design, 12" wide by 2-1/2" high and 10' long
- Flange options include male/male or female/male, enabling interlocking assemblies of 24" widths, increasing in 12" increments
- Constructed of mill finish G90 galvanized steel in 18 Gauge, 16 Gauge, or 14 Gauge thickness
- Includes standard supports, splice channels, ledger angle clips, hold down clamps, and fasteners
- When specified, Includes 1-1/4" schedule 40 galvanized steel pipe, toe boards, and fittings to support vertical, mid-rail and top rails to comply with OSHA standards

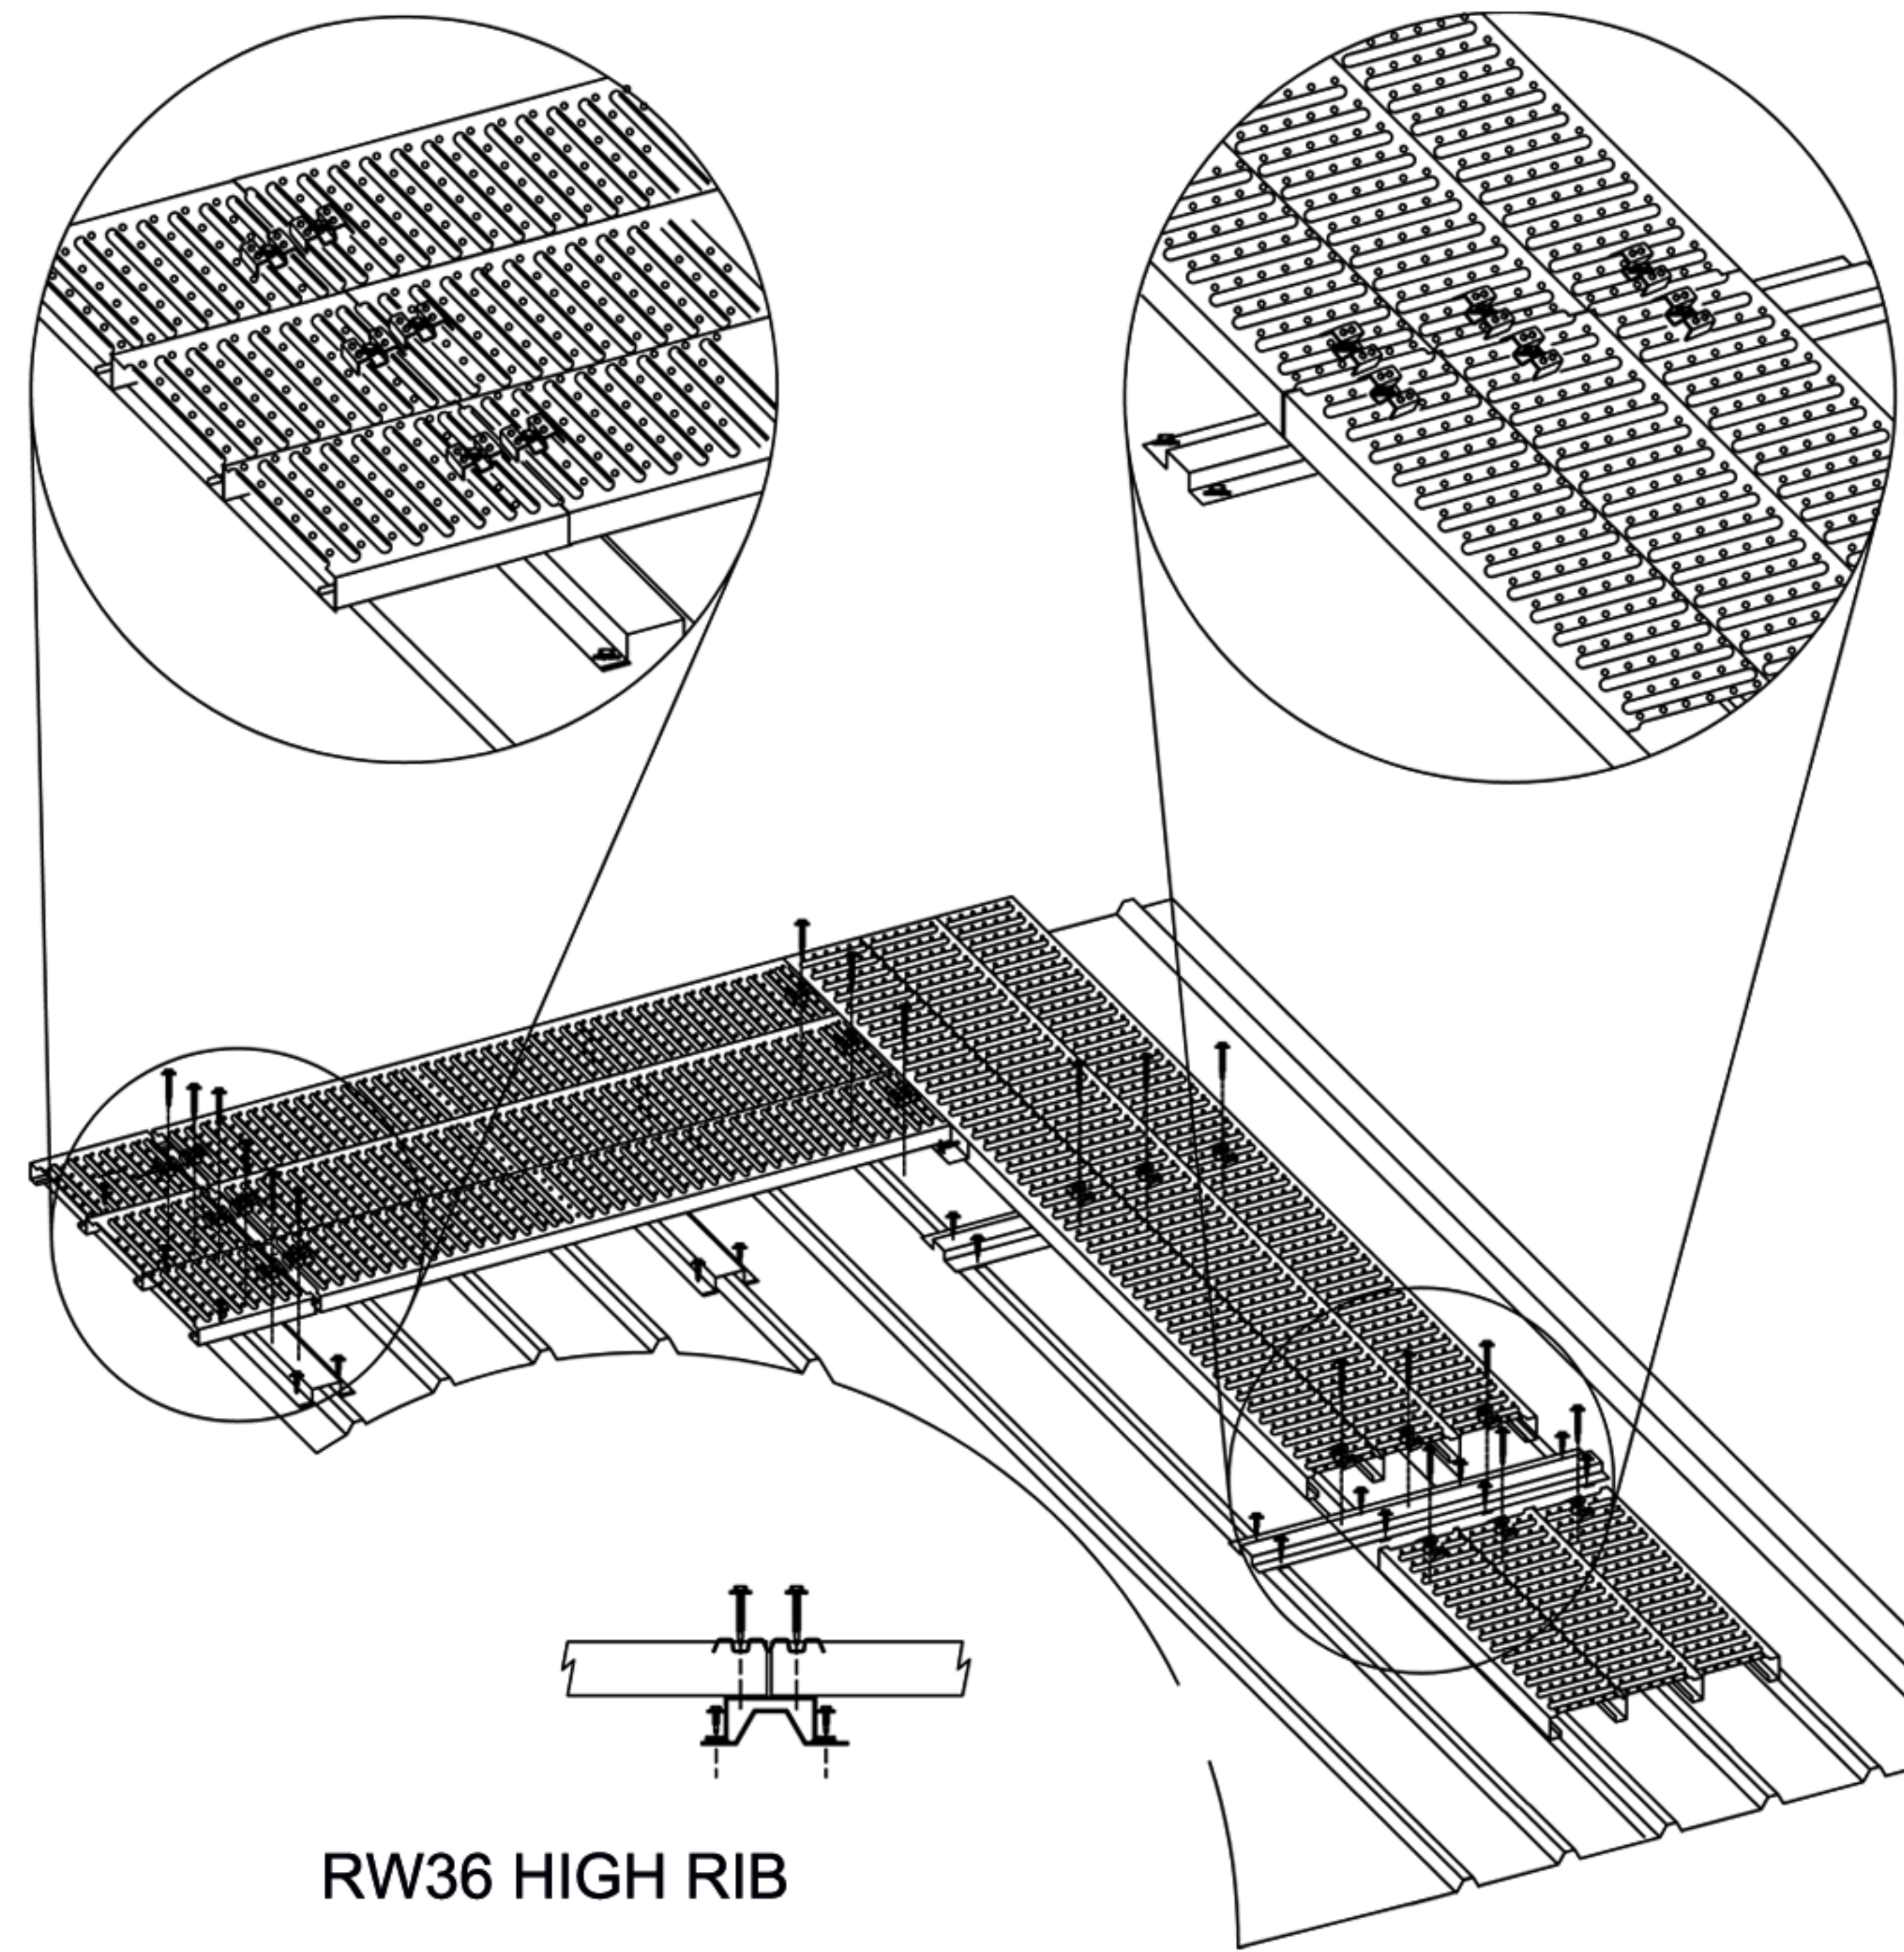


RW36 HIGH RIB

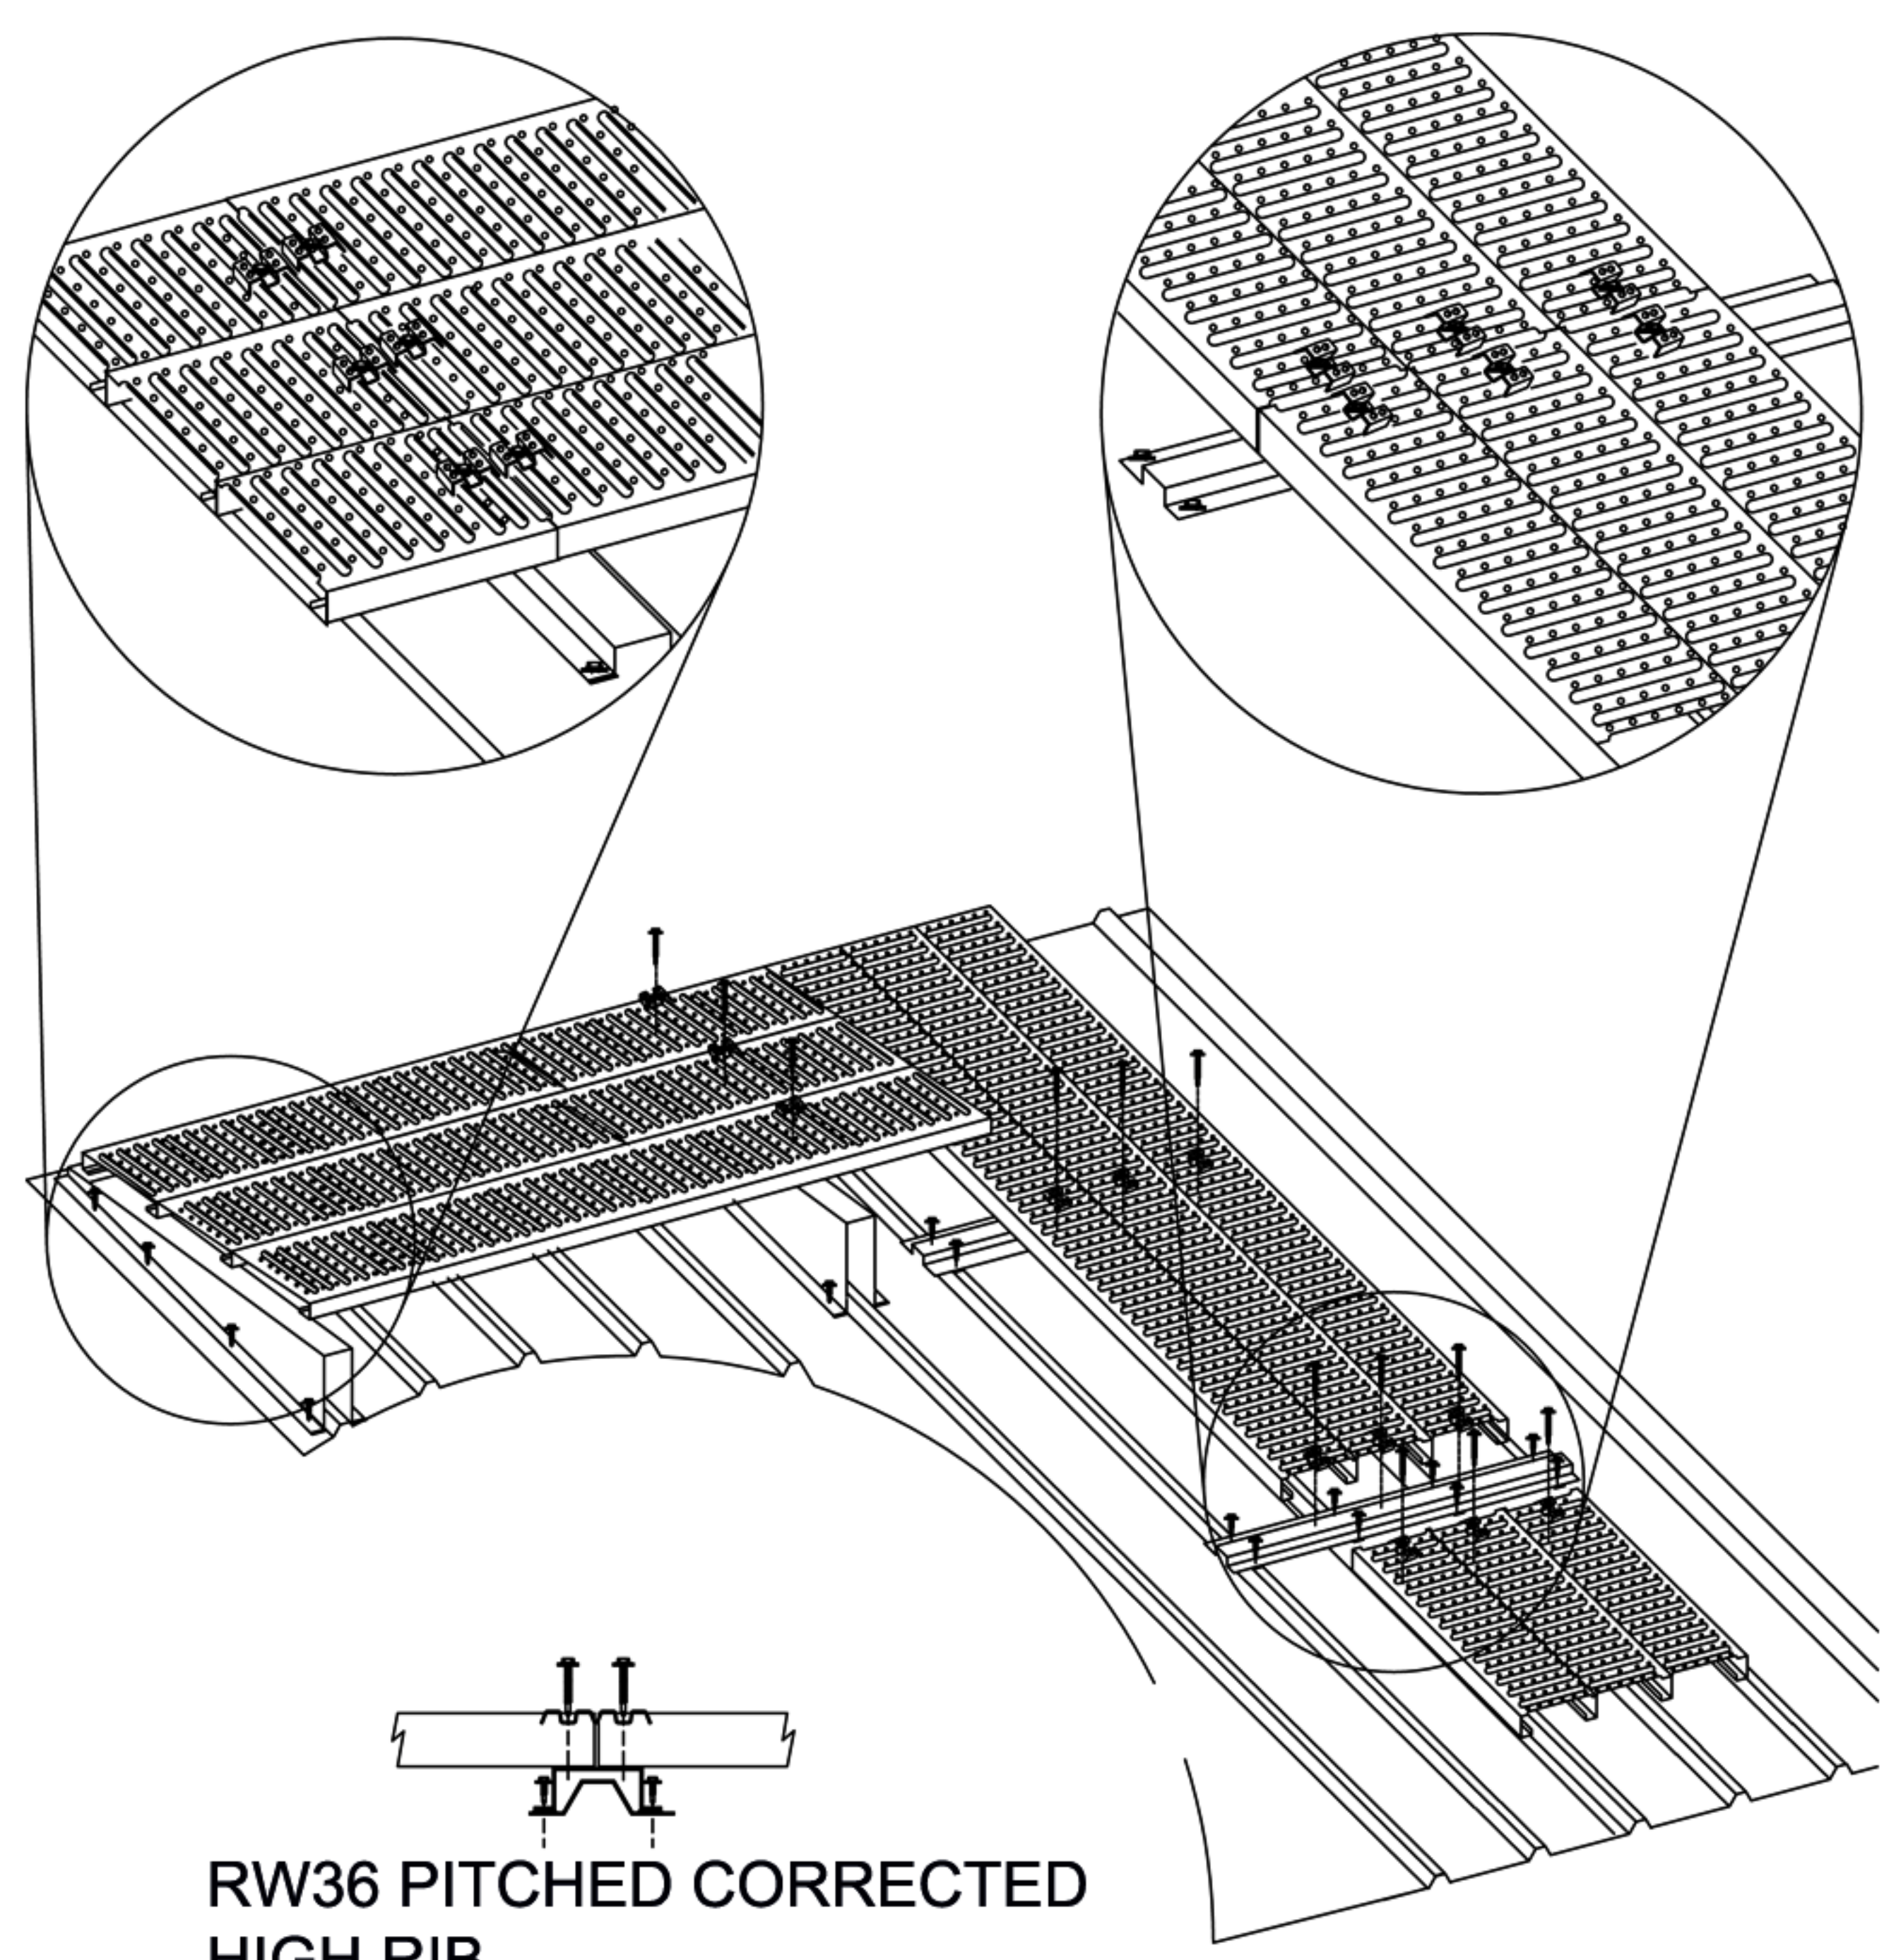

RW36 PITCHED CORRECTED HIGH RIB

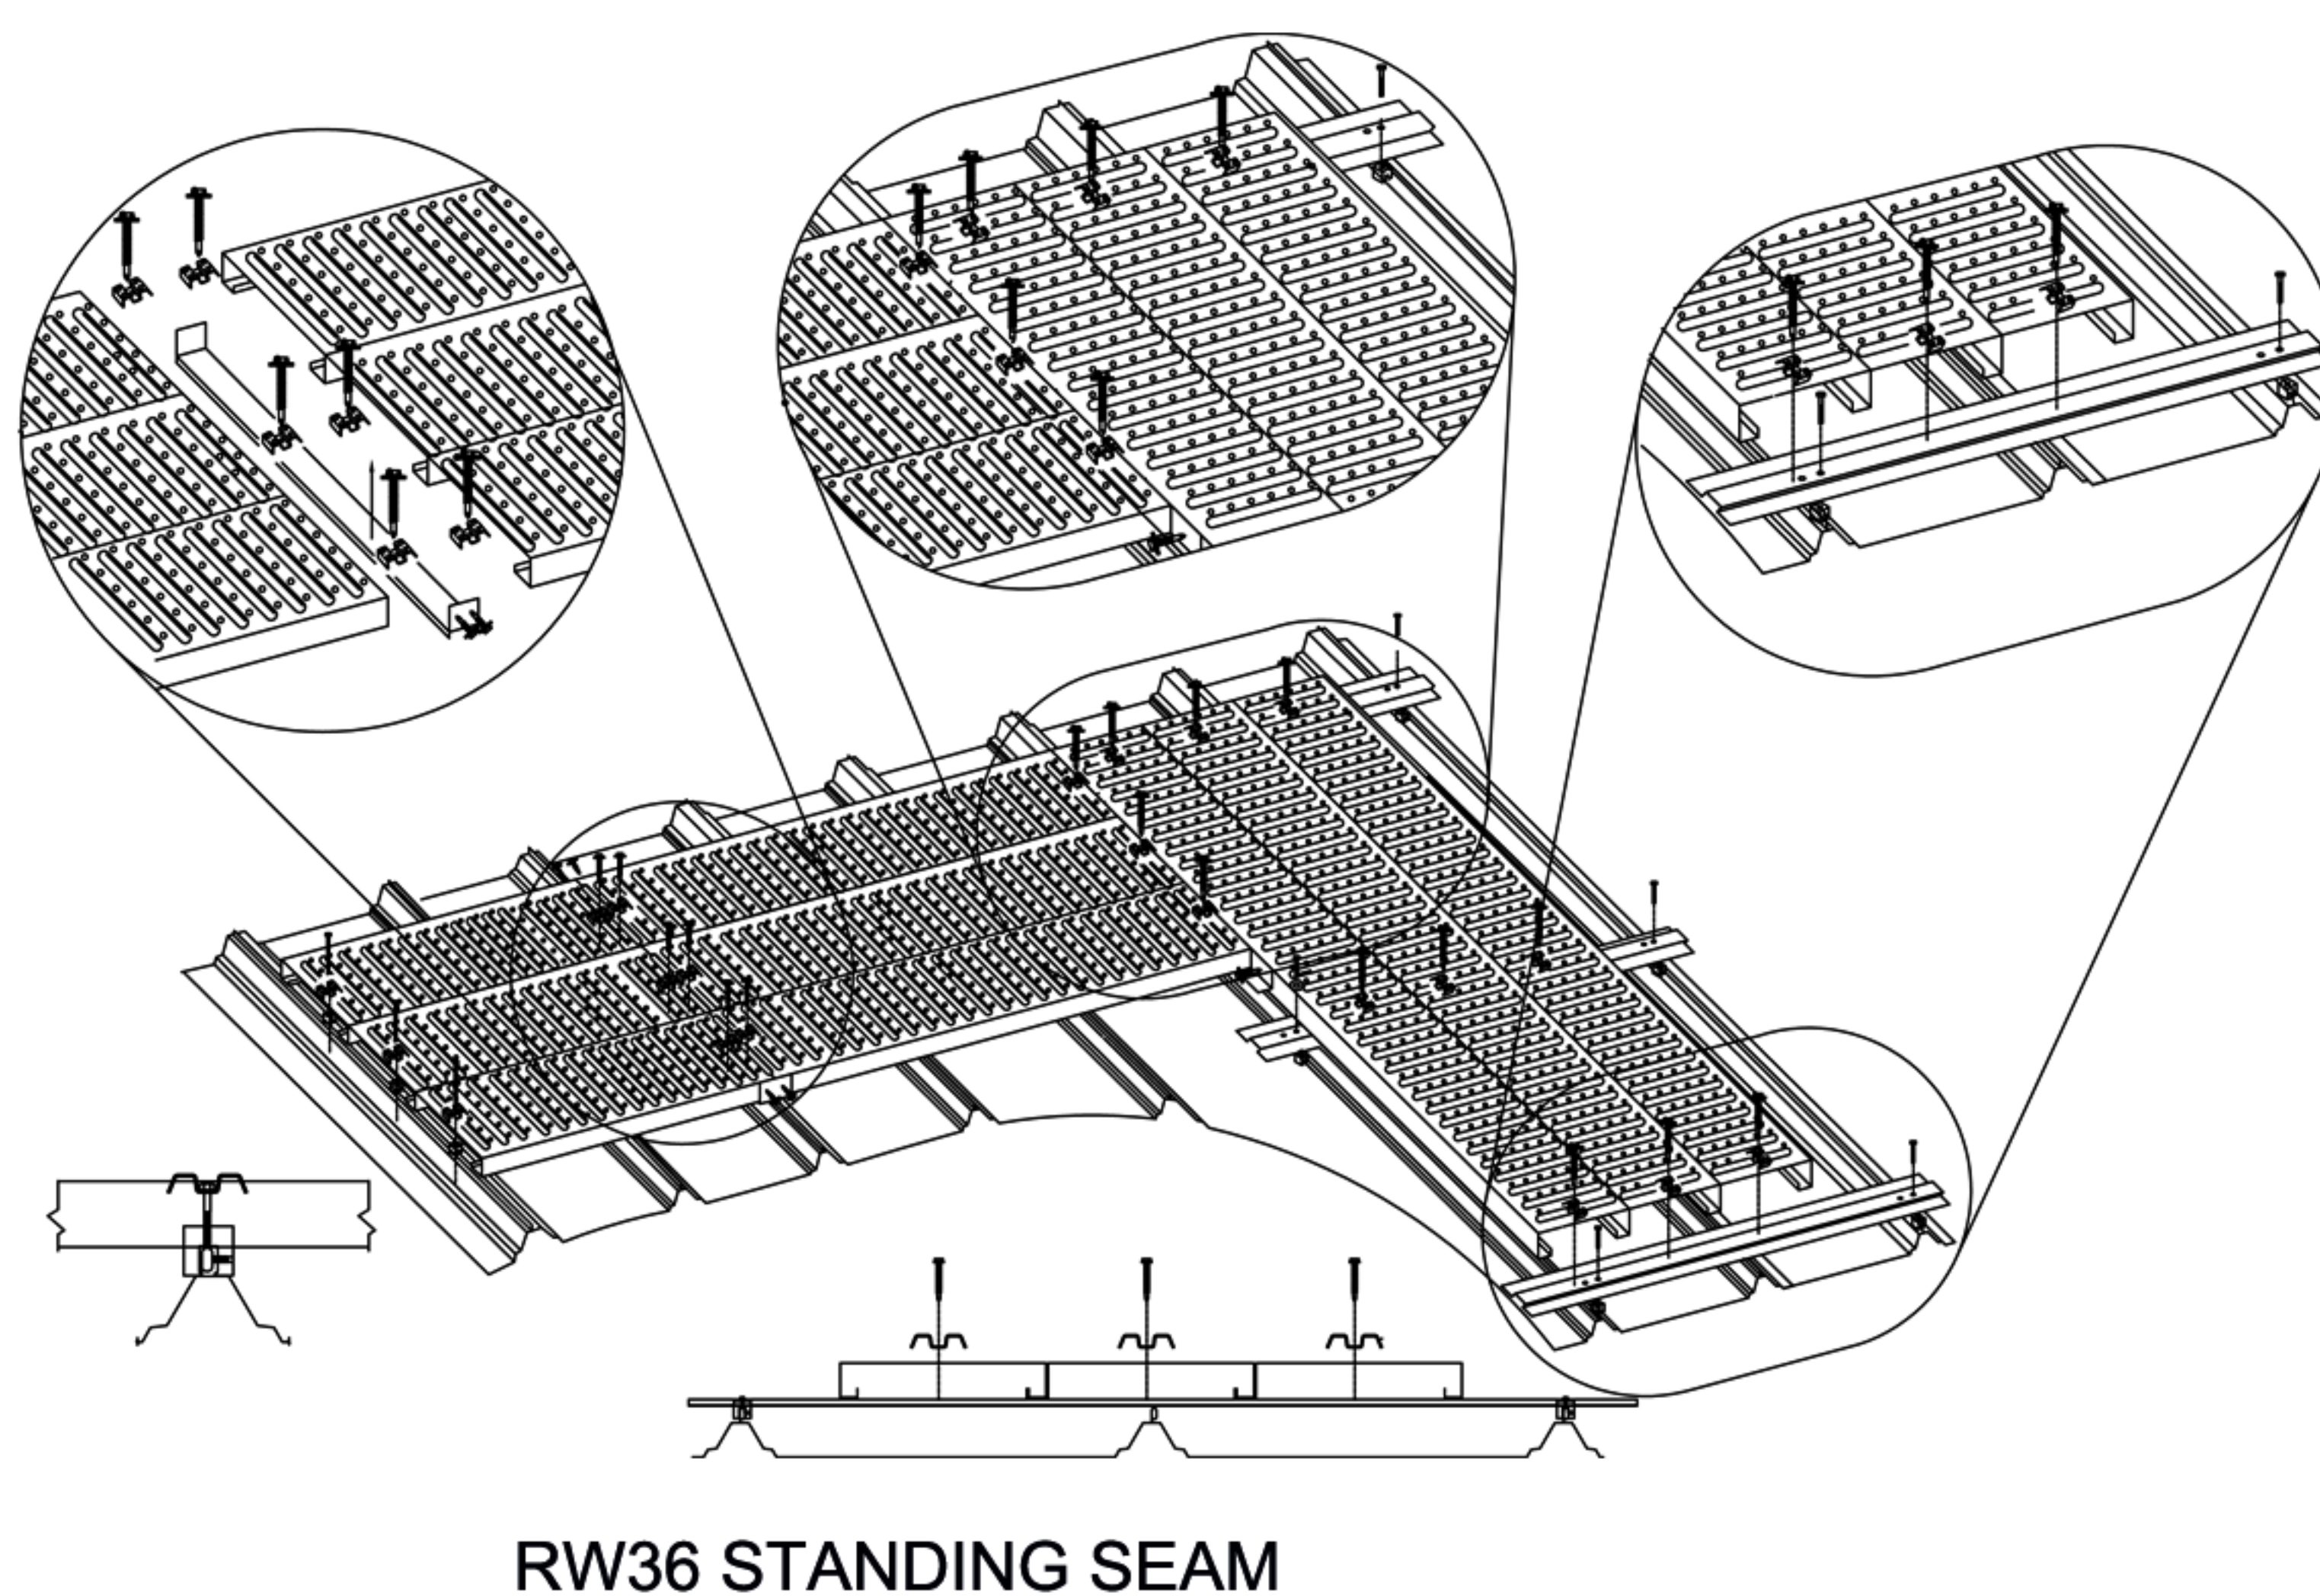

RW36 STANDING SEAM

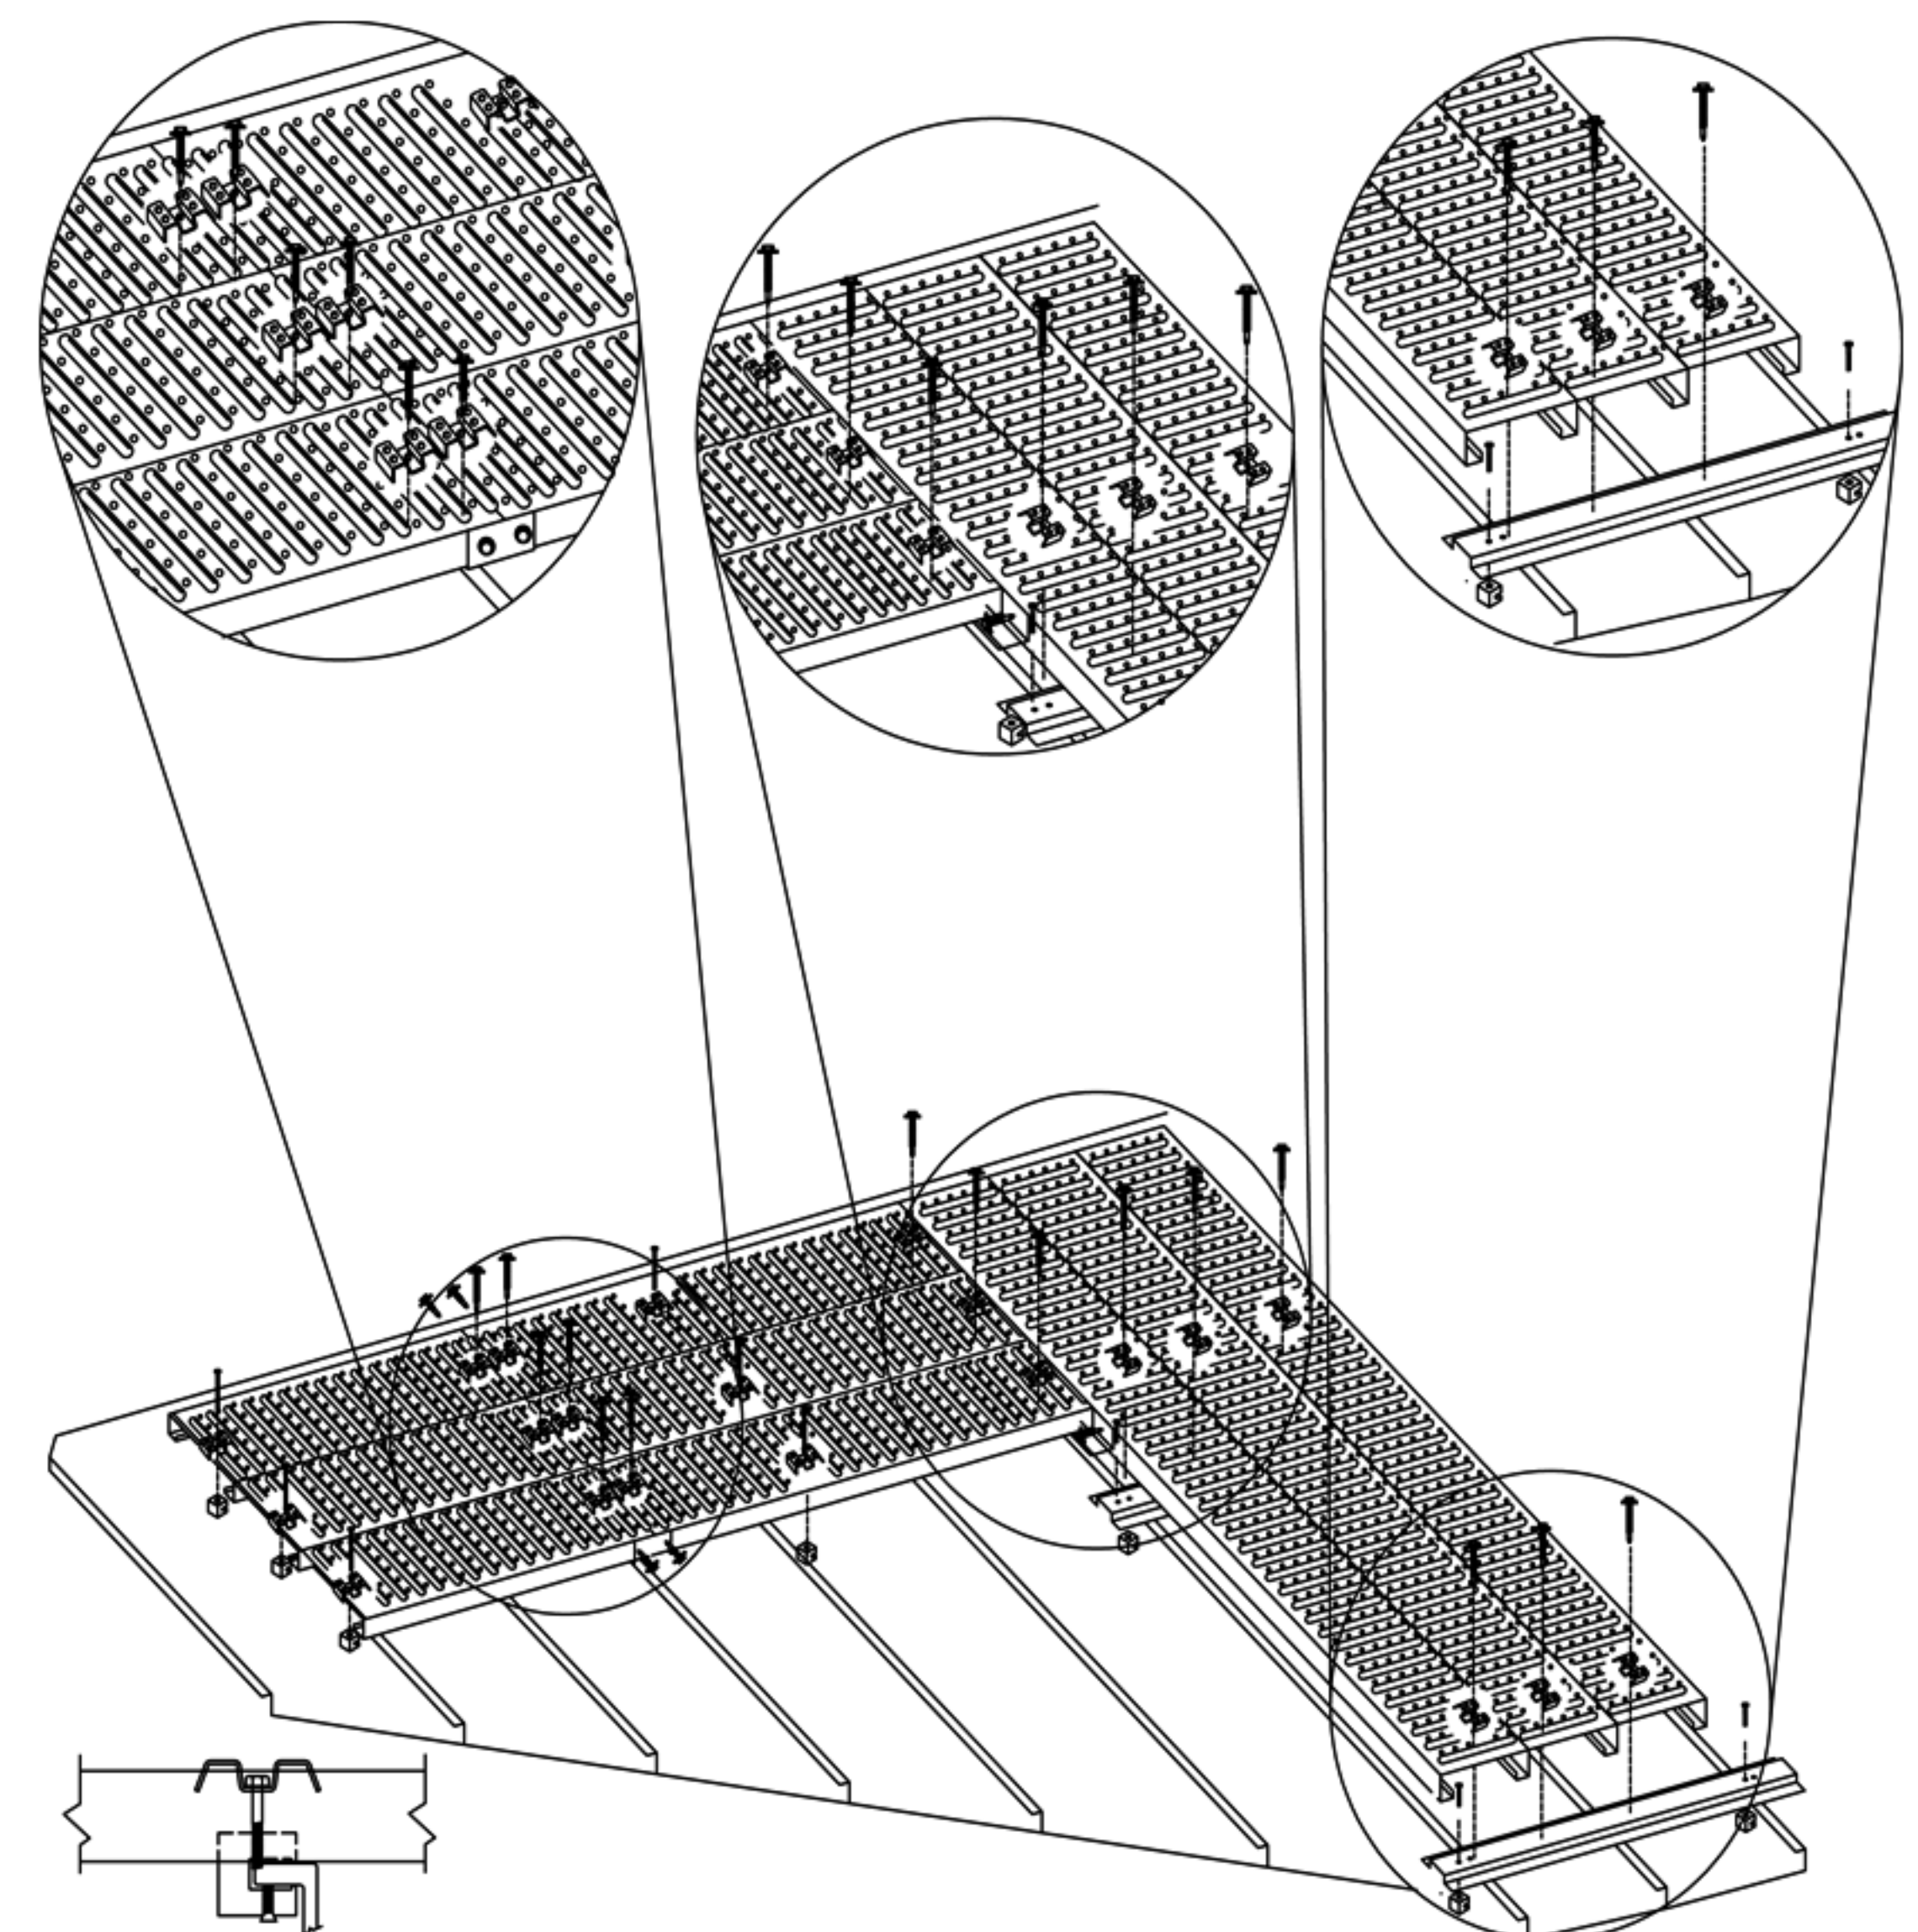

RW36 BATTEN STANDING SEAM



**R&S Manufacturing and Sales**  
 www.RnSsales.com  
 sales@RnSsales.com  
 805-375-3980 Fax 805-375-3981

CUSTOMER

QUANTITY

JOB NAME

MODEL

ARCHITECT

DATE